


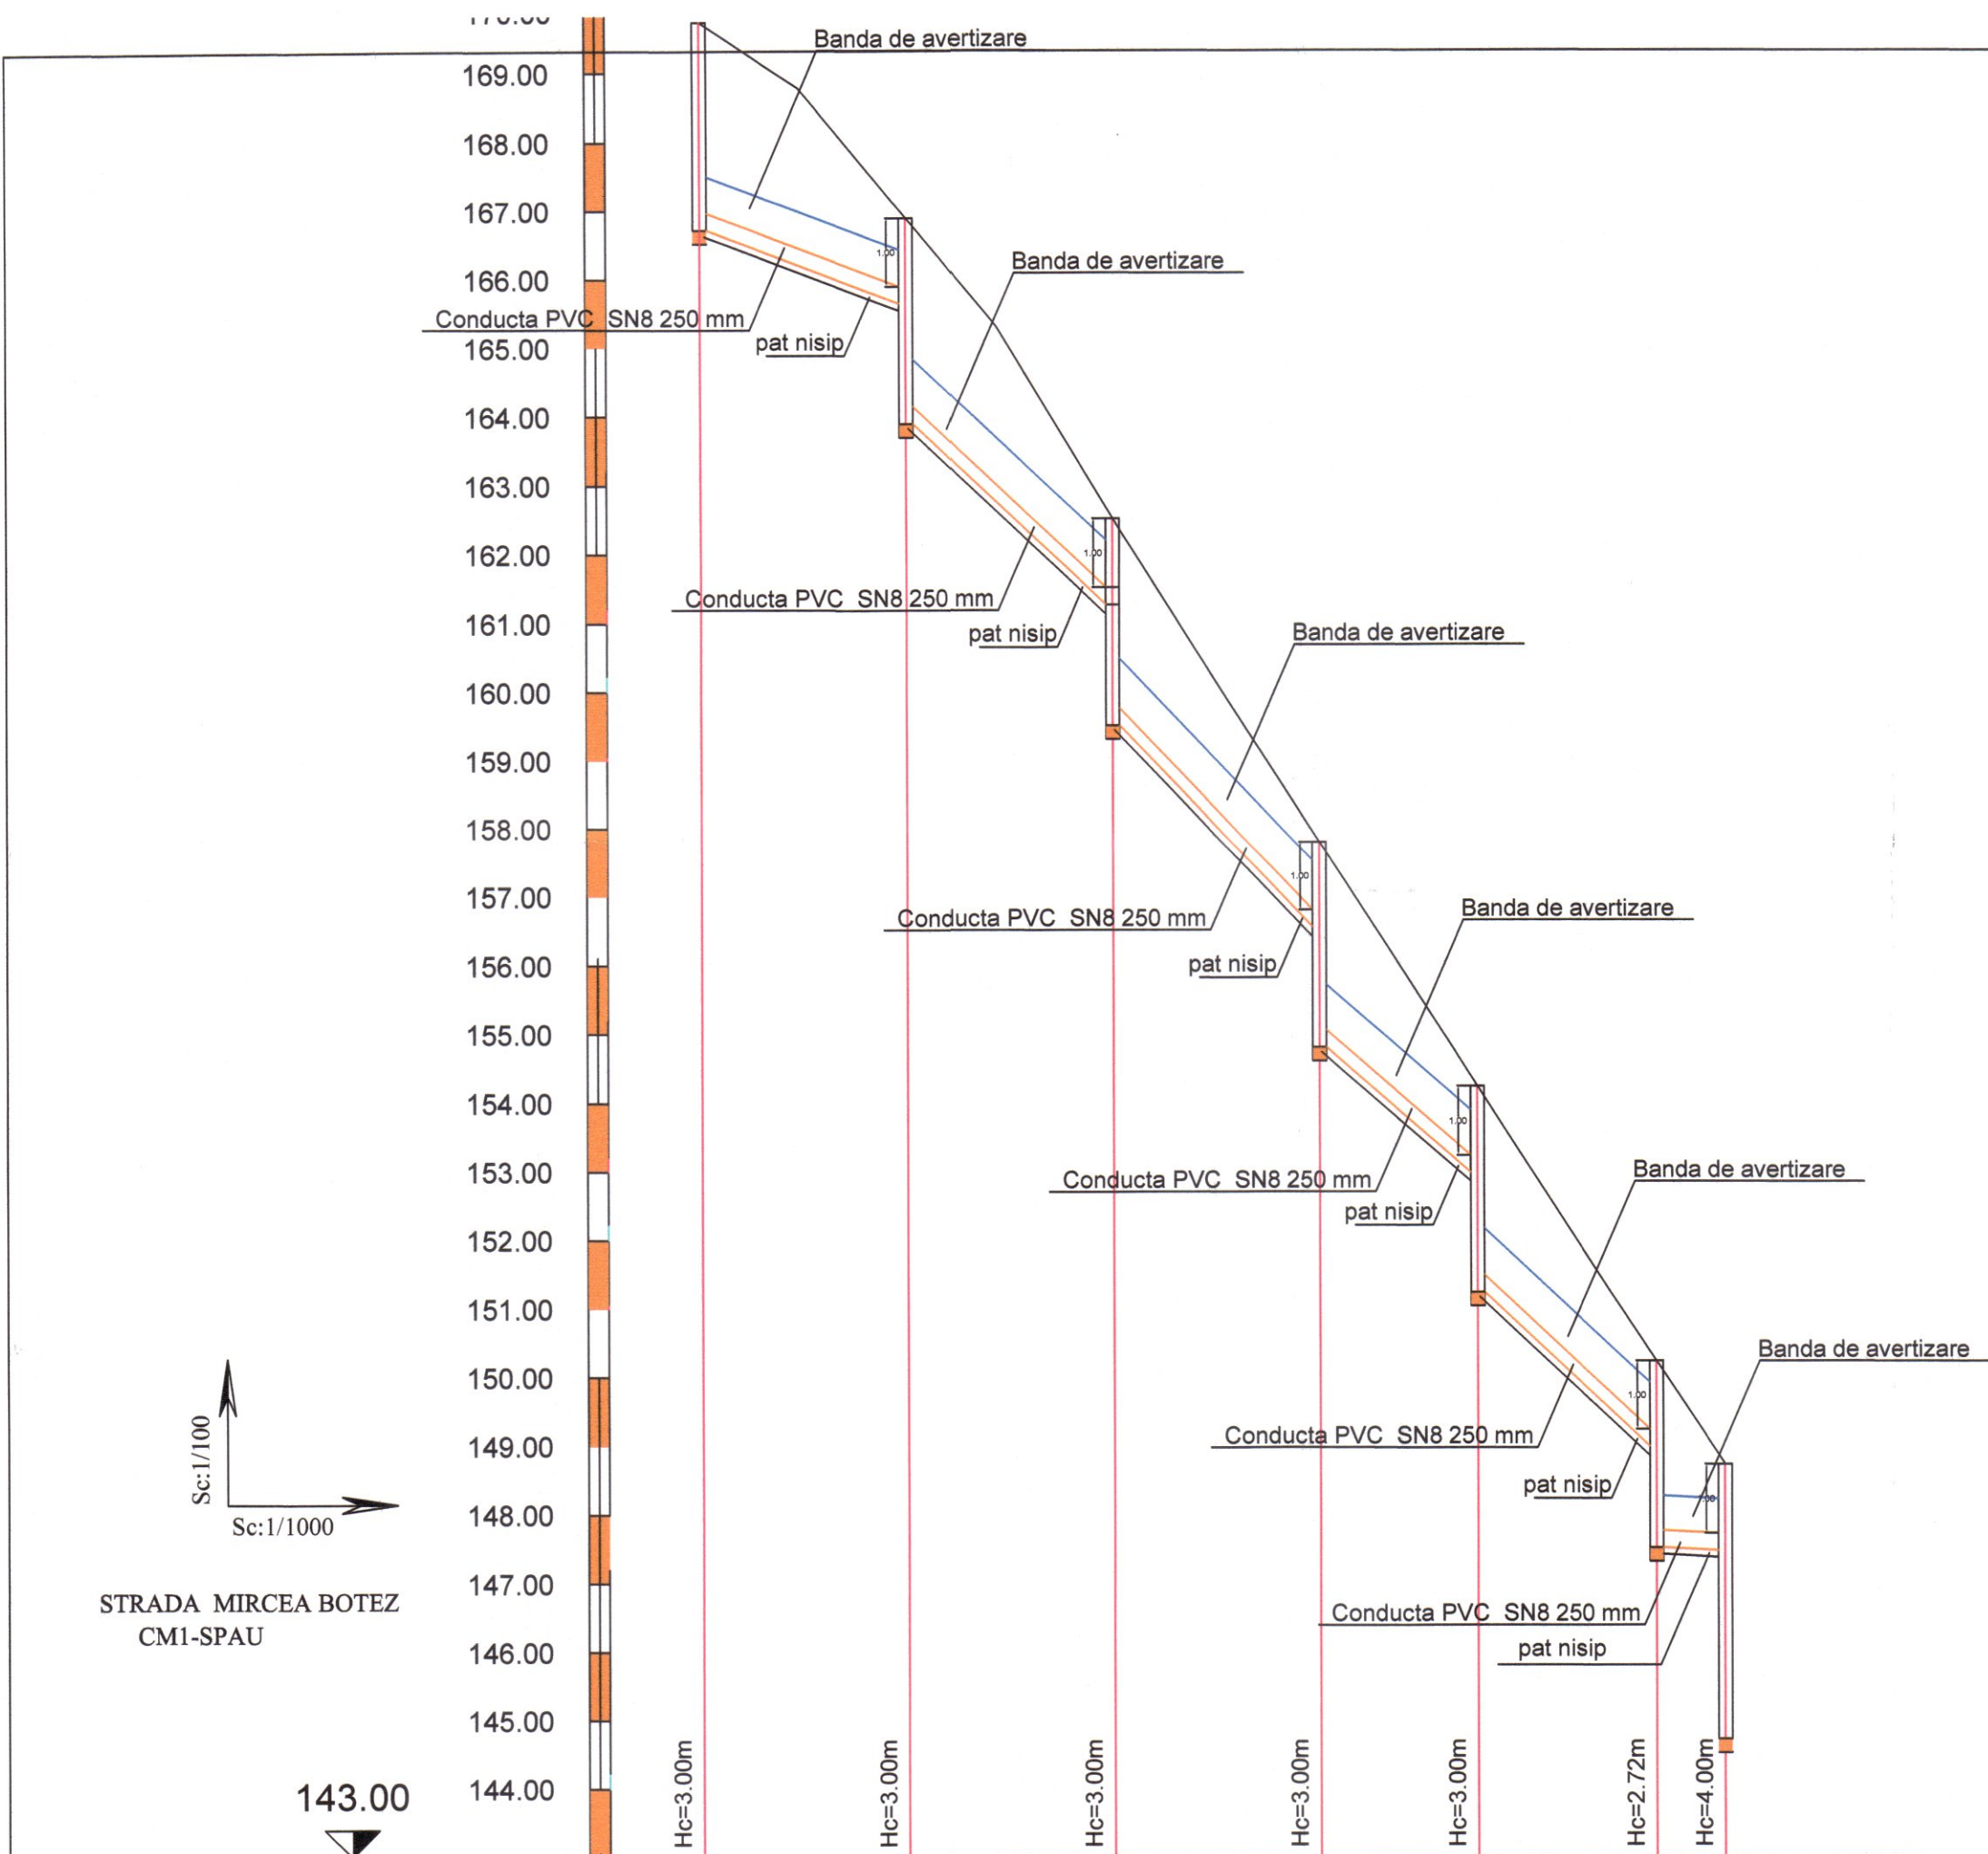

Denumire strada	STRADA MIRCEA BOTEZ CM1-SPAU						
Numar camin	CM1	CM2	CM3	CM4	CM5	CM6	SPAU
Cota teren	169.72	166.90	162.52	157.81	154.24	150.24	148.73
Material conducta	PVC SN8						
Diametru conducta	250						
Cota radier	166.72	163.90	159.52	154.81	151.24	147.24	144.73
Adancime sapatura [m]	3.20	3.20	3.20	3.20	3.20	2.92	4.20
Cota sapatura	166.52	163.70	159.32	154.61	151.04	147.04	144.53
Lungimi partiale [m]		30.0	30.0	30.0	23.0	26.0	10.0
Lungimi cumulate [m]	0.00	30	60	90	113	139	149
Lungime totala/Panta		i=3%	i=8%	i=9%	i=7%	i=8%	Ltotala=149.0m

PROIECTANT S.C.PROMPT BUILDING PROIECT S.R.L. CUI R047062131 COD FISCAL: J26/1136/2022 TEL: 0766/457478 SLATINA, JUD. OLT		Beneficiar: SC COMPANIA DE APA OLT SA SLATINA, JUD OLT	Proiect Nr: 8
SEF PROIECT: ING. NASTASIE G.		Titlu Proiect: EXTINDERE RESEA APA POTABILA SI RESEA CANALIZARE STR.MIRCEA BOTEZ,NR.35, MUN.SLATINA, JUD OLT	Faza: S.F
PROIECTAT: ING. NASTASIE G.	Titlu Plansa: PROFIL LONGITUDINAL RESEA CANALIZARE CM1-SPAU		Nr.Plansa K.2
DESENAT: TH. SERBAN L.	Sc:1:100,1:1000	Data: 13.06.2024	