


CAMIN DE RACORD DIN PVC/PP De 400 mm

Scara 1:10

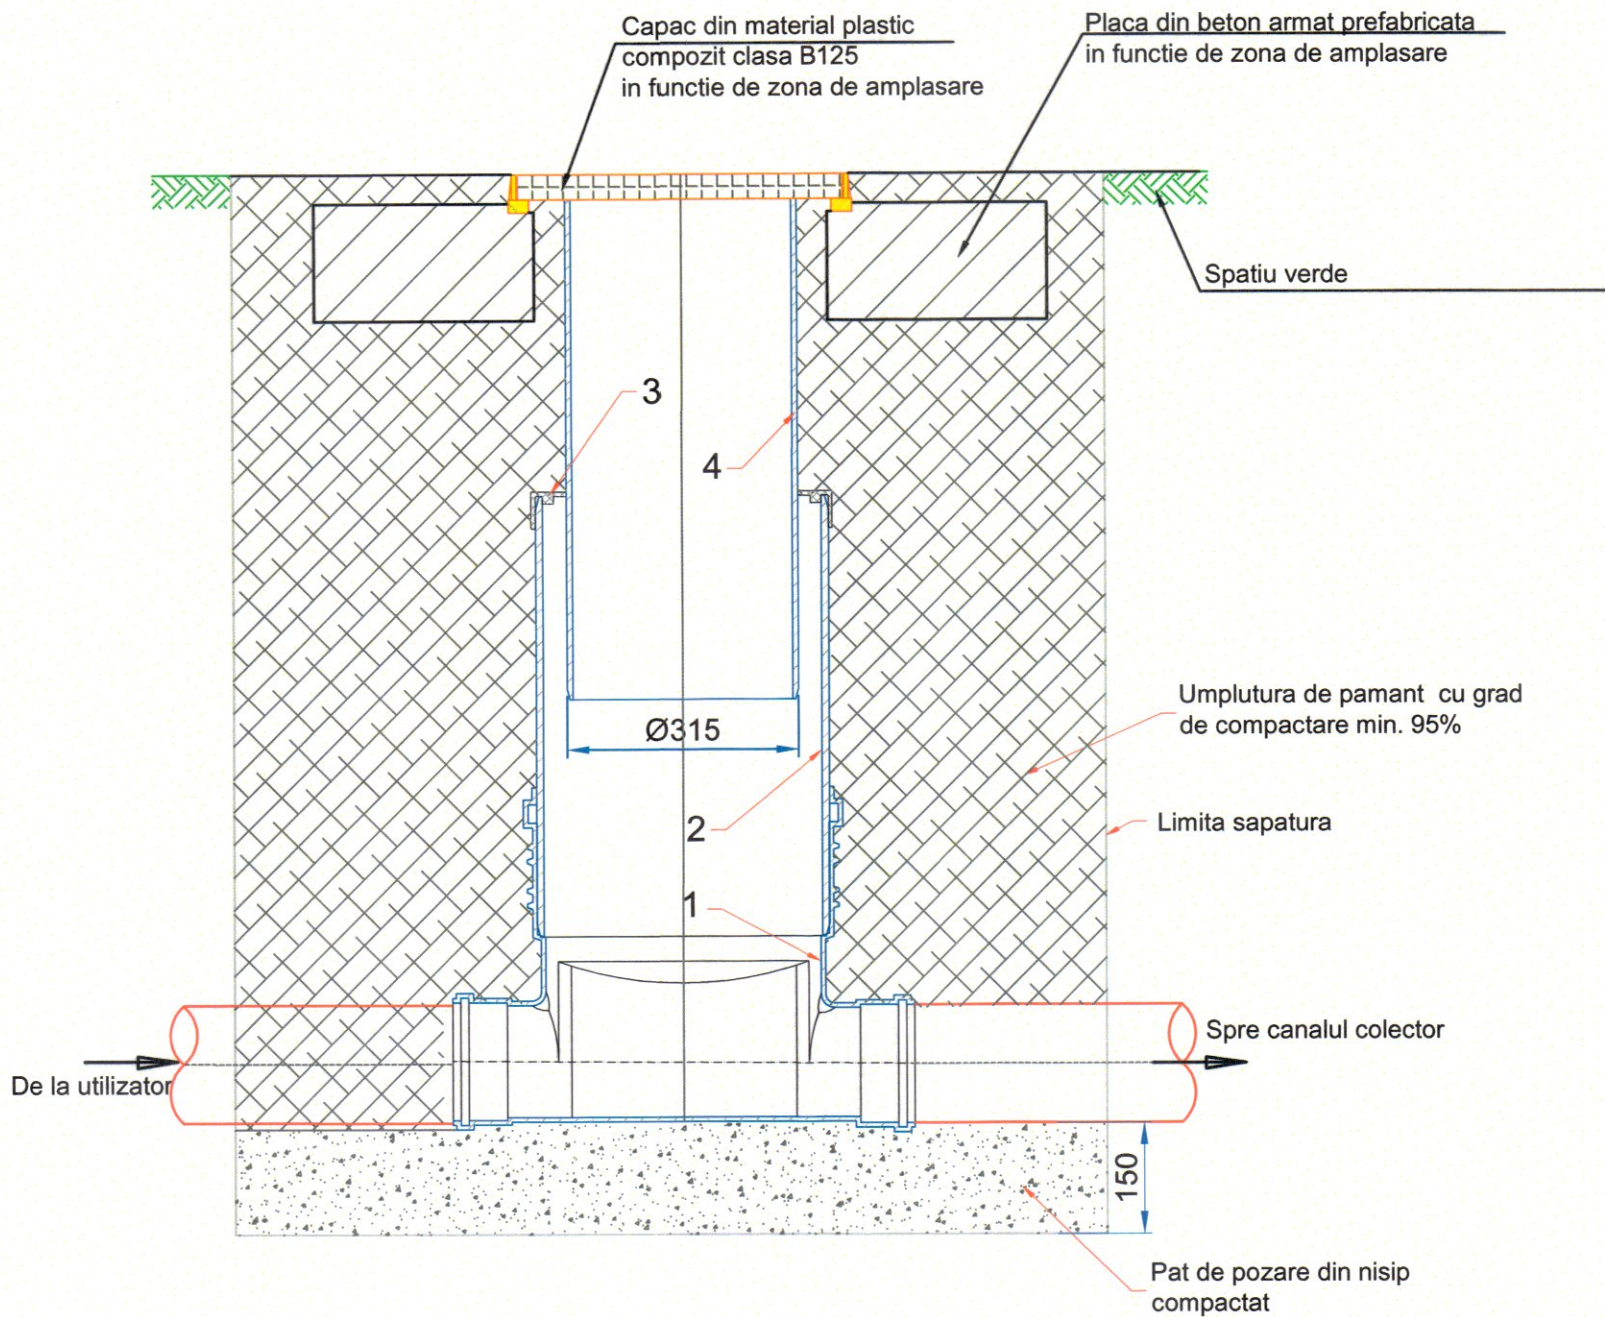

Baza camin/Diametru racord	H1	H2	H3
400/160 400/200	300+500	lungime coloana camin, in functie de necesitati	300+800

- LEGENDA:
- 1. Baza camin PVC/PP
 - 2. Coloana camin De 400 mm
 - 3. Garnitura din cauciuc
 - 4. Tub telescop De 315 mm

PROIECTANT S.C.PROMPT BUILDING PROJECT S.R.L. CUI R047062131 COD FISCAL: J26/1136/2022 TEL: 0766/457478 SLATINA, JUD. OLT		Beneficiar: SC COMPANIA DE APA OLT SA SLATINA, JUD OLT	Proiect Nr: 8
SEF PROIECT: ING. NASTASIE G.		Titlu Proiect: EXTINDERE RESEA APA POTABILA SI CANALIZARE STR.MIRCEA BOTEZ,NR.35, MUN.SLATINA,JUD.OLT	Faza: S.F
PROIECTAT: ING. NASTASIE G.		Titlu Plansa: DETALIU TIP CAMIN DE RACORD PREFABRICAT DIN PVC	Nr.Plansa K.4
DESENAT: TH. SERBAN L.		Sc: 1:10	Data: 13.06.2024